






GMINA NURZEC-STACJA  
17-330 Nurzec-Stacja  
ul. Żerczycka 33  
NIP 544-143-81-36 REG. 050659585

# ŻERZYCKA LOKALIZACJA

SKALA 1:500

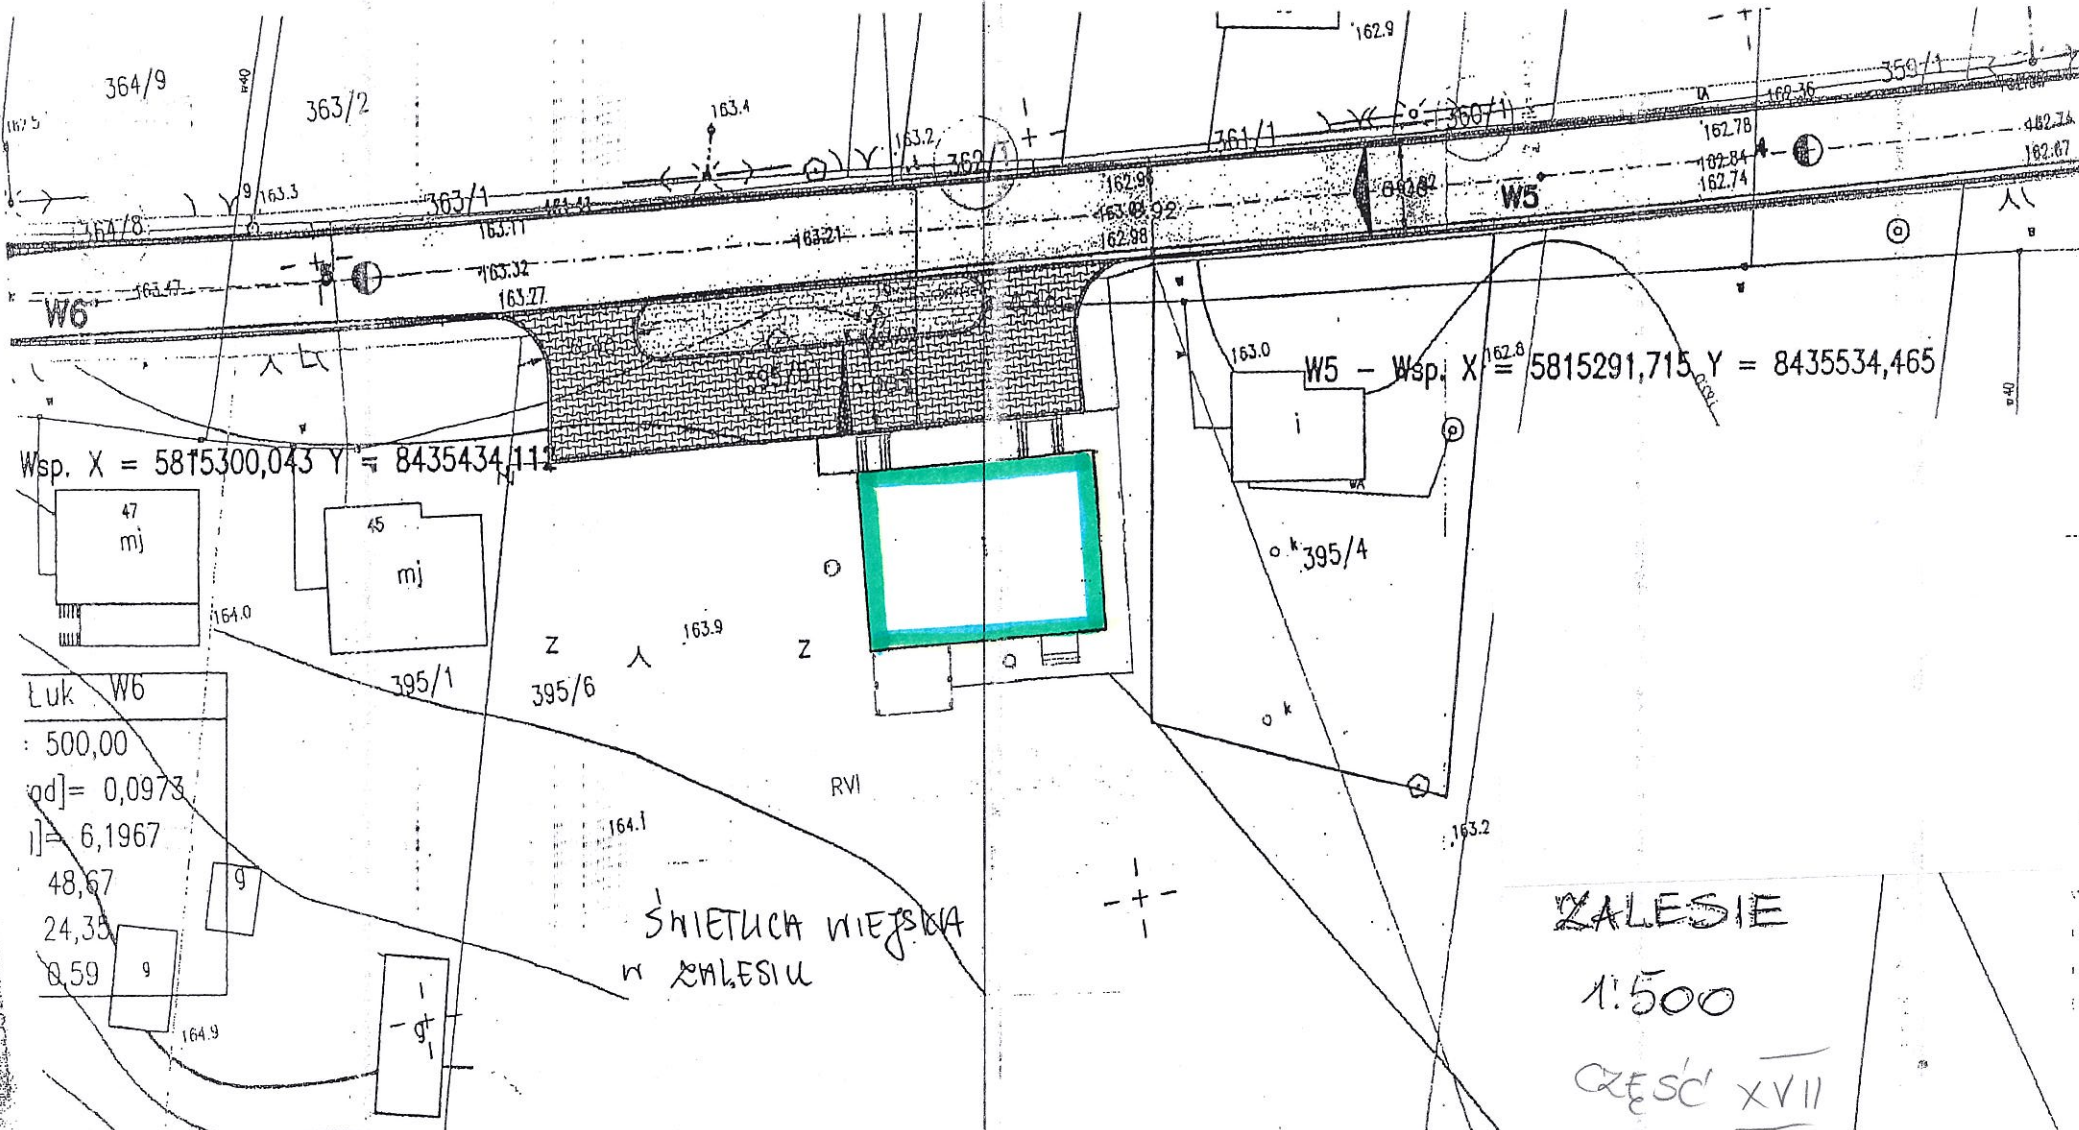

Wsp. X = 5815300,043 Y = 8435434,111

Luk	W6
500,00	
[od] = 0,0973	
[j] = 6,1967	
48,67	
24,35	
0,59	

W5 - Wsp. X<sup>162,8</sup> = 5815291,715 Y = 8435534,465

ŚNIETUCHA WIEJSKA  
w ZALESIU

ZALESIE  
1:500  
CZĘŚĆ XVII